




FRONT (SARATOGA ST) ELEVATION

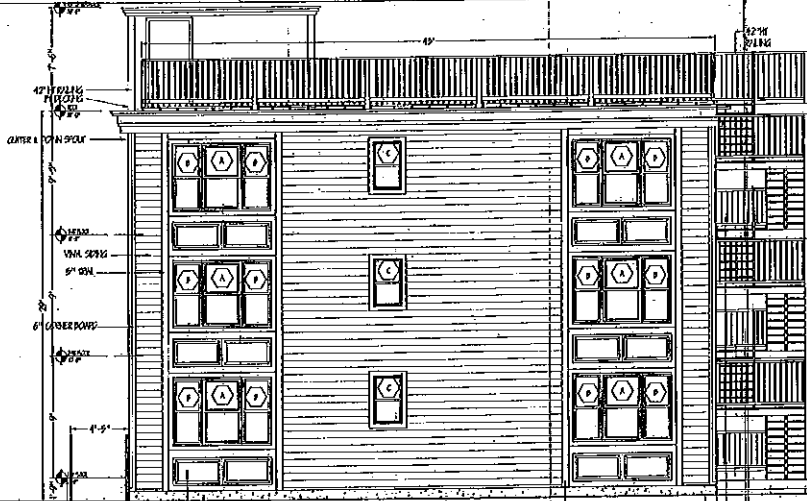

EAST SIDE ELEVATION

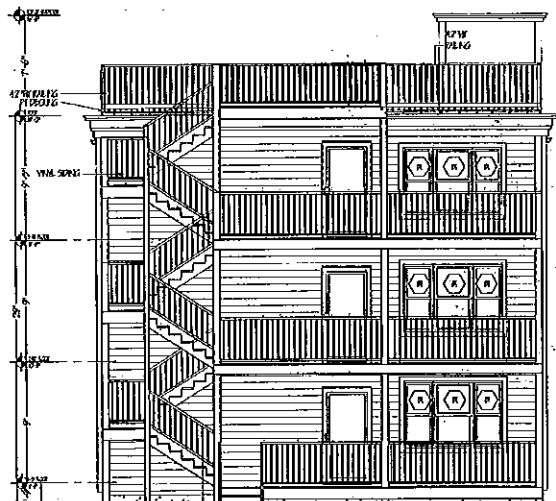

NORTH SIDE ELEVATION

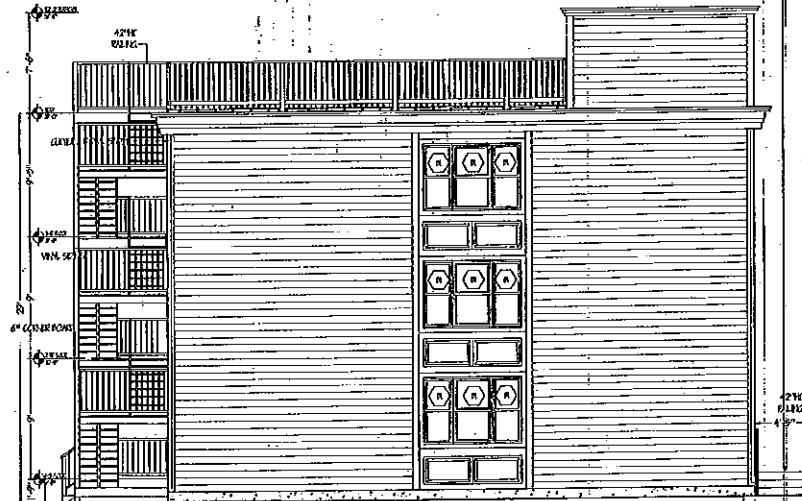

WEST SIDE ELEVATION

Location

3 FAMILY RESIDENCE
84'S SARATOGA STREET
EAST BOSTON, MA.

W&S
Company, Inc.

116 South Street, Boston, MA 02111
617-552-4444 617-552-9504



No. Revision Date


Project No. 25069
Scale: AS NOTED
Date: 09-22-05
Drawn By: BT

Sheet Name
ELEVATIONS


Sheet No.

A-3


Please note: Plans show 3 bedrooms, 1 bath; revised plans are to construct 3 bedroom, 2 bath units

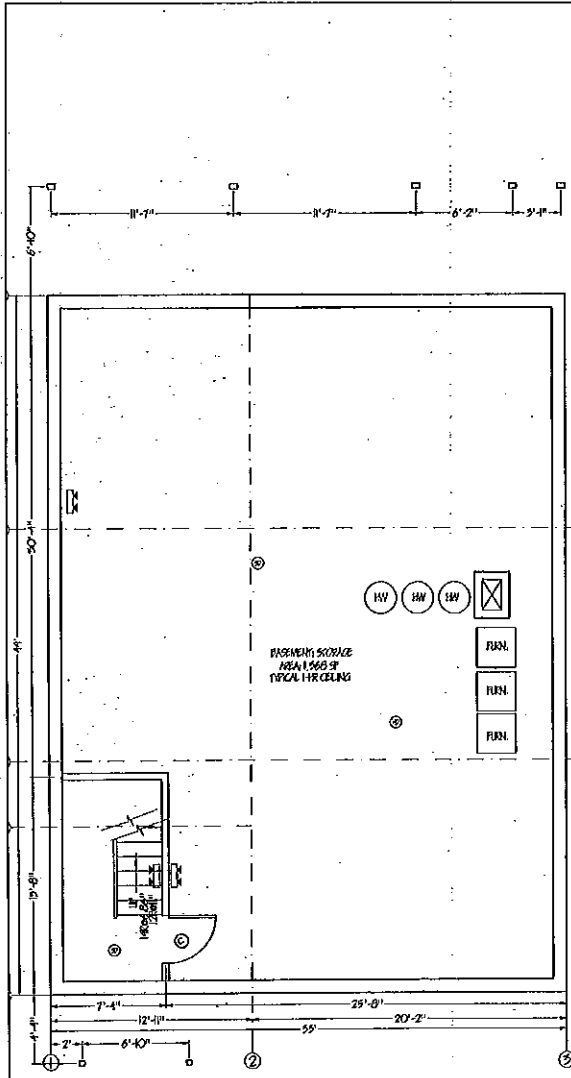

0 BASEMENT FLOOR PLAN
V11-20

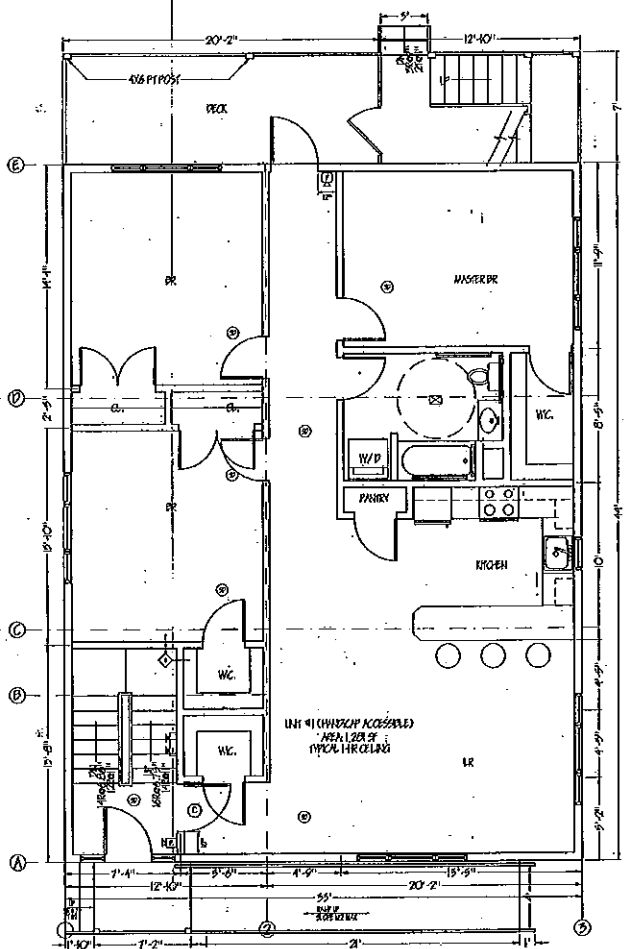

1 1ST FLOOR PLAN
V11-20

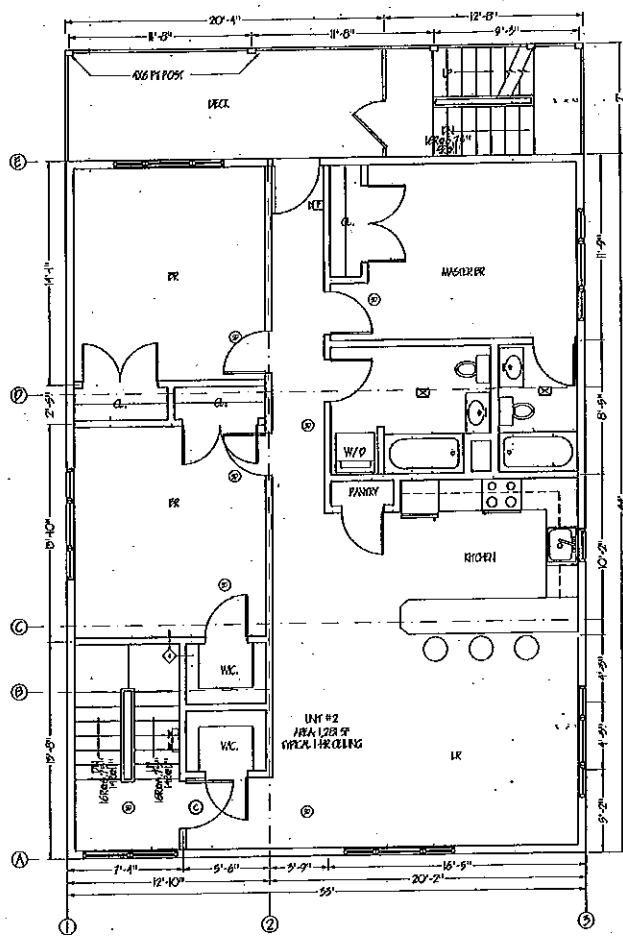

2 2ND TO 3RD FLOOR PLAN
V11-20