


CENTREPOINT
ARCHITECTS

1 fitchburg street c308
somerville, ma 02143 t:617.718.9707

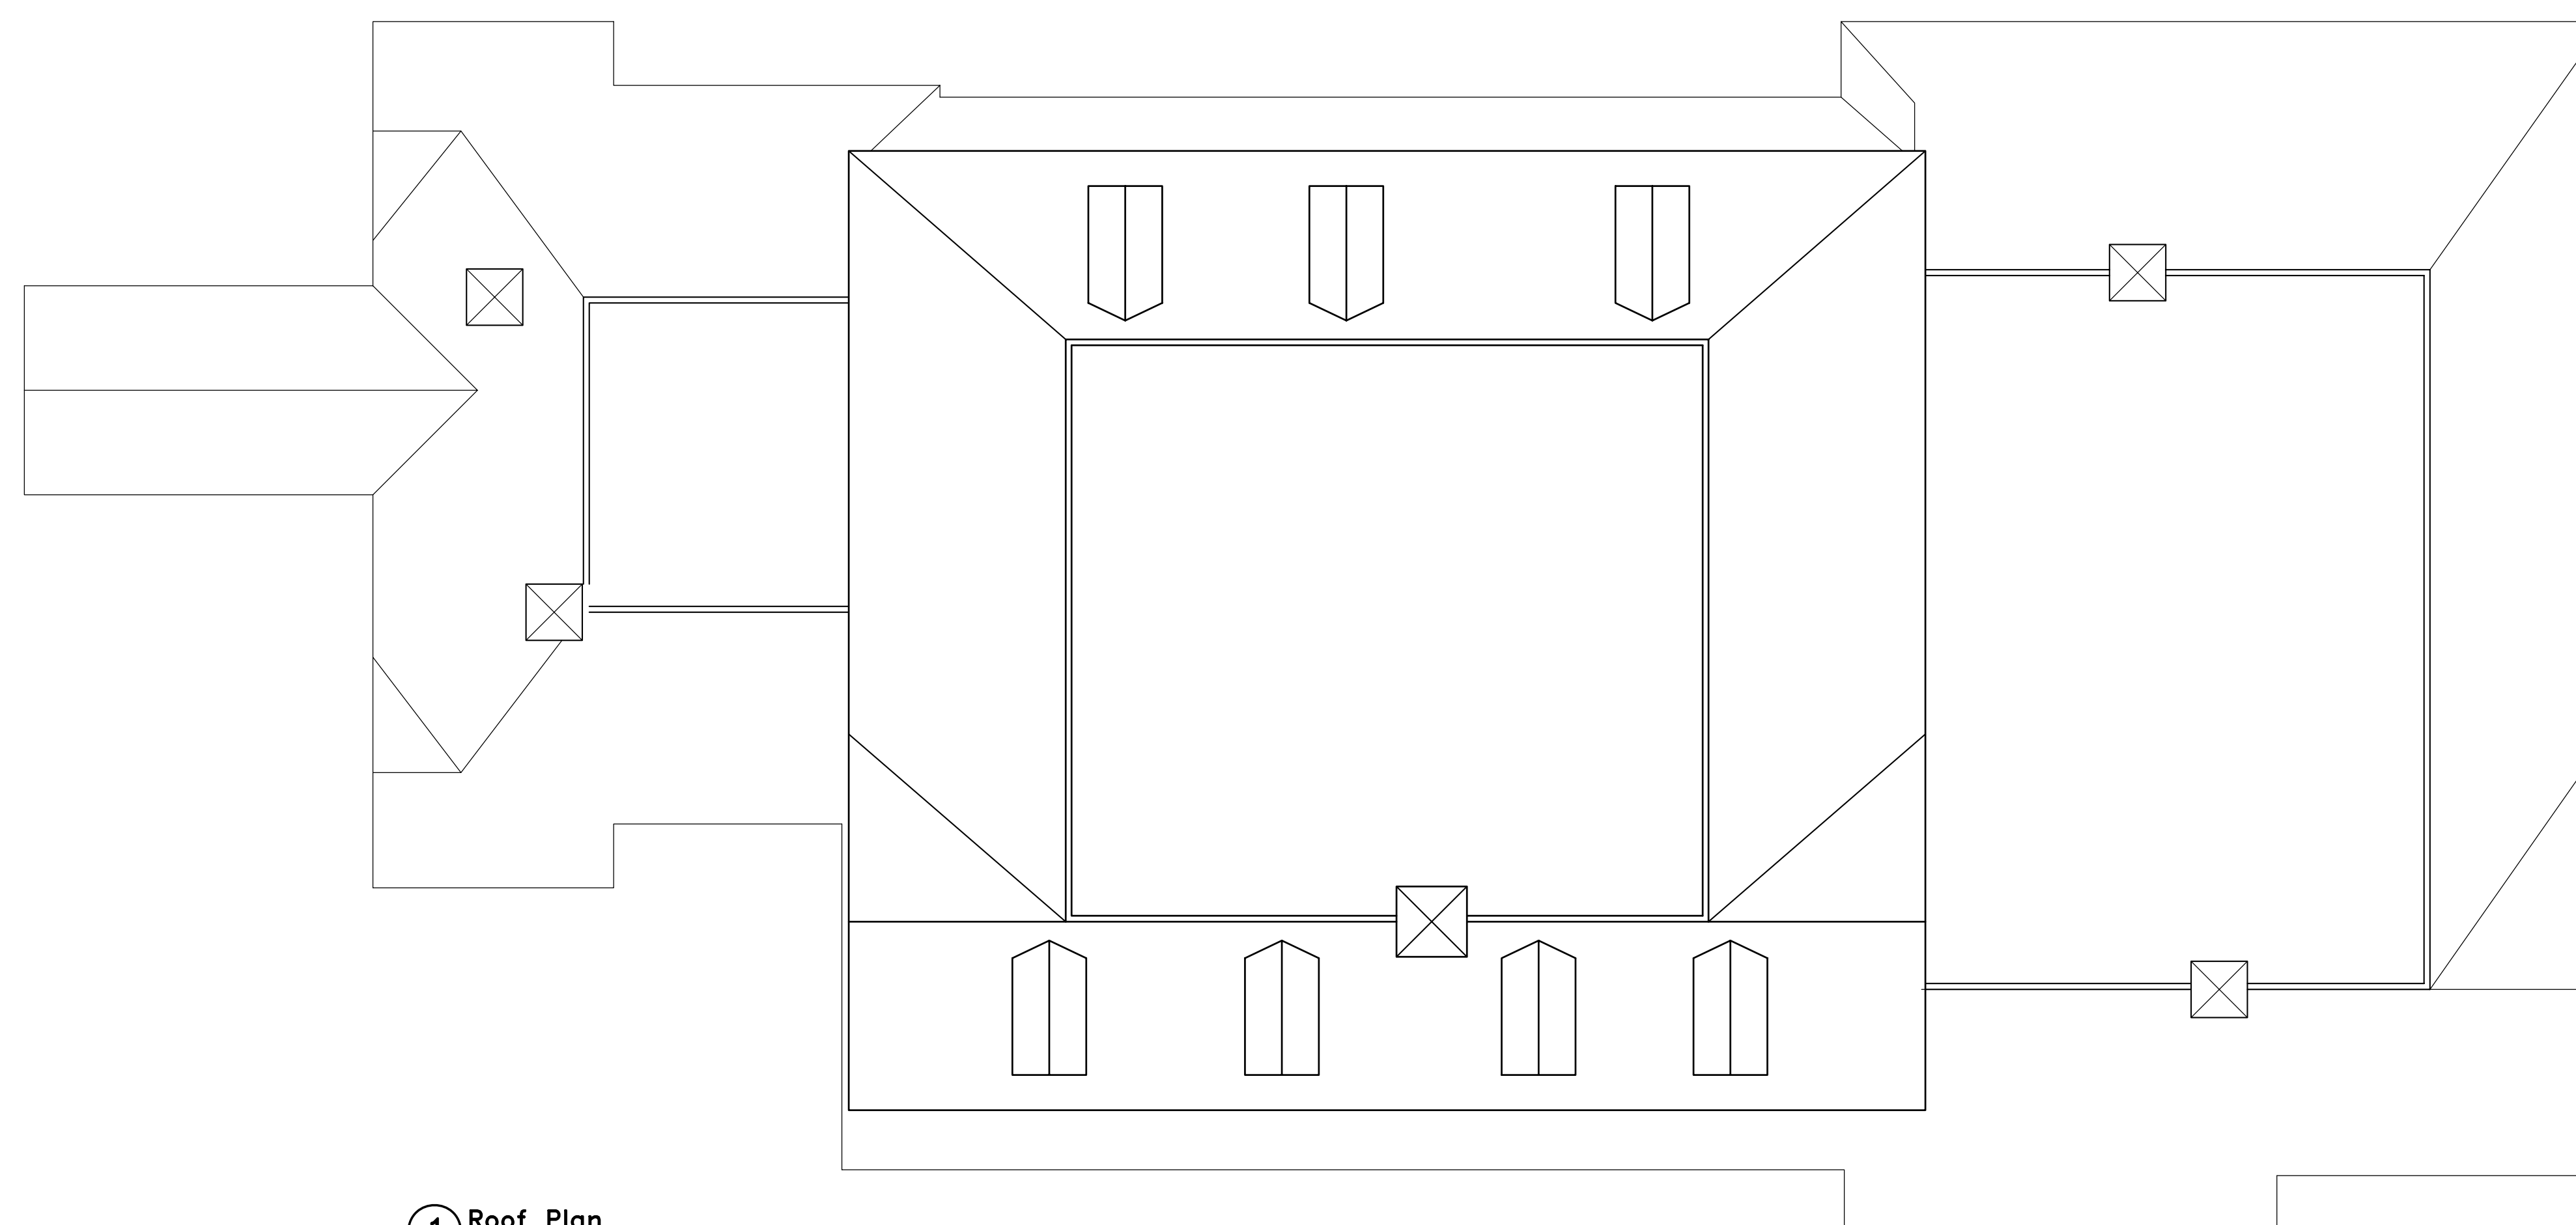

1 Roof Plan
Scale: 3/32" = 1'-0"

The Village
Shoppes of
North Reading

303 Main Street
North Reading, MA

Permit

No.	ISSUE	DATE
01	Client Review	11.29.07
02	Client Review	12.6.07
03	Permit	12.7.07
04	Permit Revision	12.28.07
05	Permit Revision	01.22.08
06	Permit Revision	02.12.08

PROJECT #:
12606

DRAWING TITLE:
Roof Plan

A3