



CENTREPOINT
ARCHITECTS


1 FITCHBURG STREET, C308
SOMERVILLE, MA 02143 T: 617.718.9707

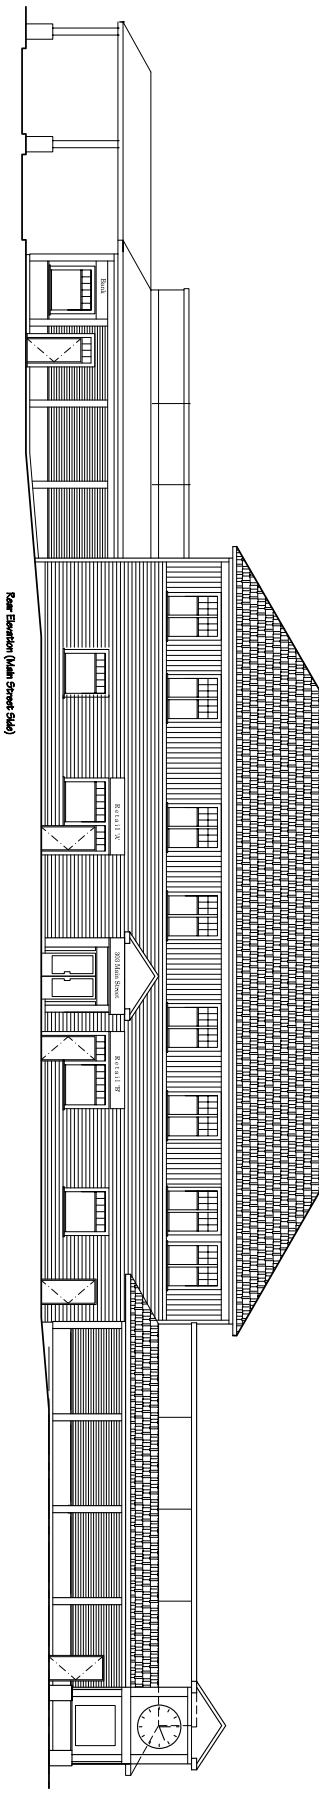


Rear Elevation (Main Street Side)

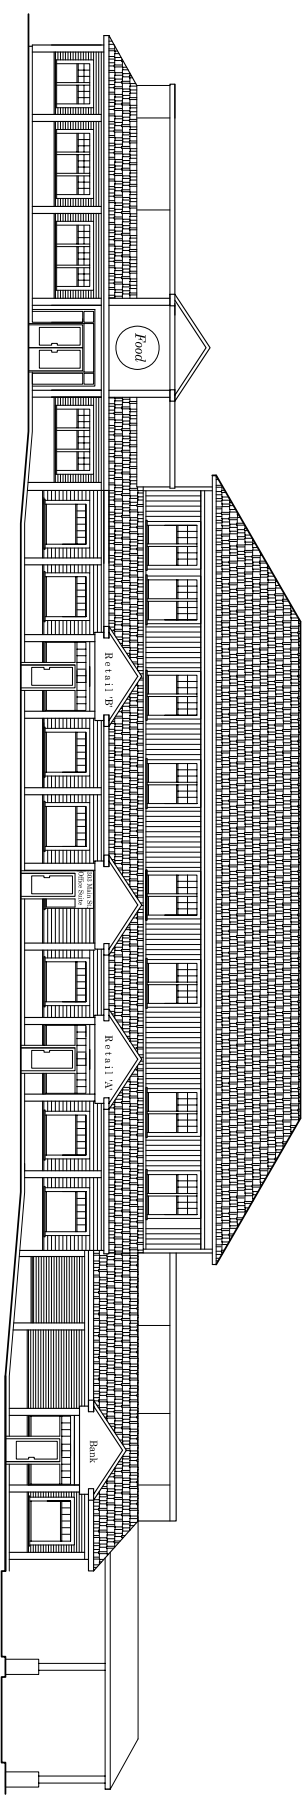

Front Elevation (Parking Side)

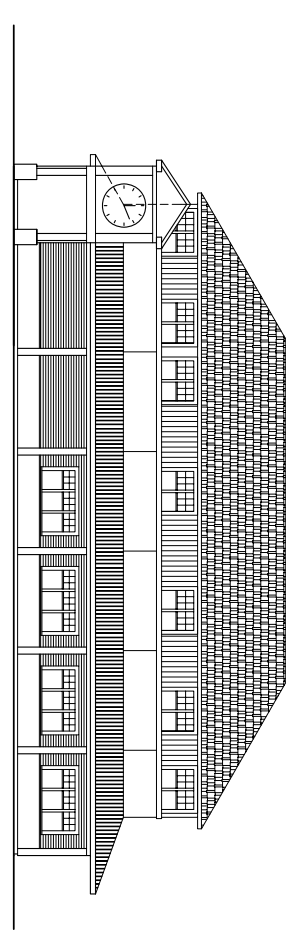

Side Elevation (Restaurant Side)

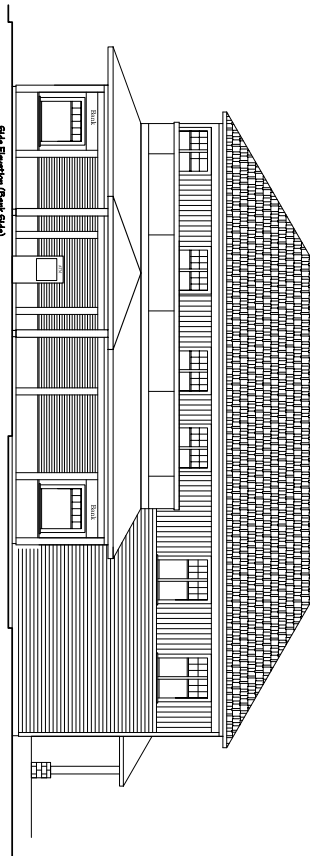

Side Elevation (Bank Side)

The Village
Shoppes of
North Reading
303 Main Street
North Reading, MA

Preliminary Design

No.	ISSUE	DATE
01	CLIENT REVIEW	11.29.07
02	CLIENT REVIEW	12.6.07

PROJECT #: 12606

DRAWING TITLE:
Exterior Elevations

A3